




Mount View Road, N4

Offers in Excess of £2,000,000

Freehold

Castles

Castles

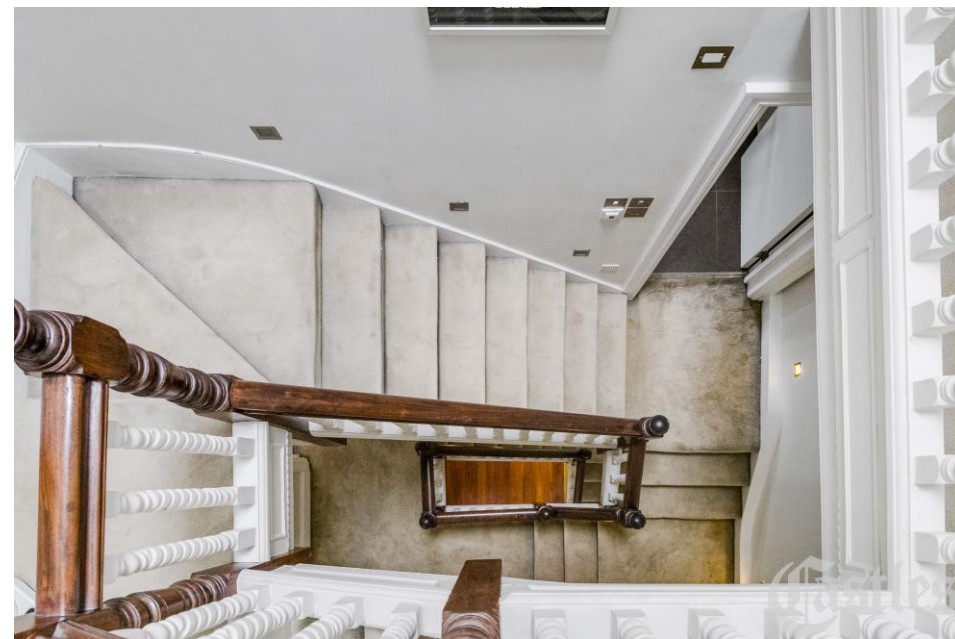

Mount View Road, N4

An exceptionally, well-presented, five-bedroom, period family home. The property offers an abundance of spacious and bright rooms throughout with subtle, contemporary detailing to complement the existing period features.

This enviable home offers a practical layout to suit the modern family. Further comprising two receptions, kitchen/diner, utility room, guest w.c., study, two bathrooms, en-suite to principal bedroom and a southerly-facing, landscaped rear garden. Benefits include, garden studio and tranquil far-reaching views.

Favourably positioned for an array of desired amenities, including Haringay Station, providing quick and easy access to the City and West End, Parkland Walk and St Aidan's school. Equidistant to the hubs of Crouch End and Stroud Green.

An early viewing is highly recommended.

Local Authority: Haringey
Council Tax band: G

EPC Rating: C
Current: 74/C Potential: 82/B


Offers in Excess of £2,000,000
Freehold

Castles

020 8348 5515
crouchend@castles.london



Approx. Gross Internal Area = 262.8 sq m / 2829 sq ft
 (Including Studio & Eaves Storage)
 Approx. Studio Area = 12.3 sq m / 132 sq ft
 Approx. Eaves Storage Area = 13.6 sq m / 146 sq ft

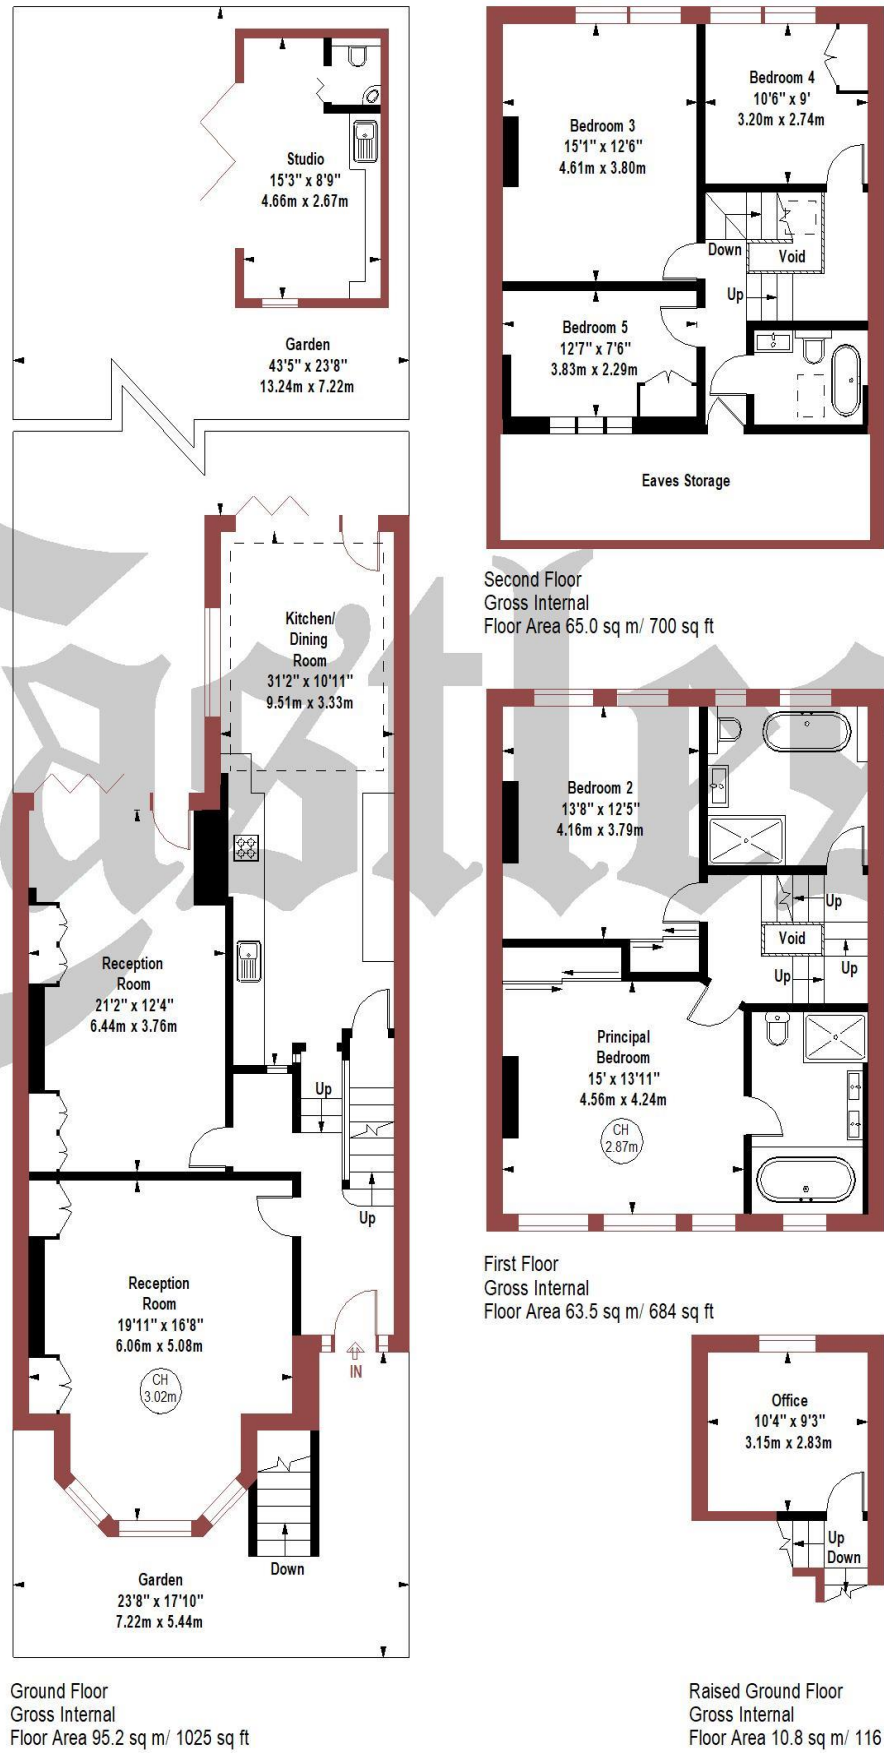

The Floor plan is not to scale and measurements and areas shown are approximate and therefore should be used for illustrative purposes only. The plan has been prepared in accordance with the RICS code of Measuring Practice and whilst we have confidence in the information produced it must not be relied on. If there is any aspect of particular importance, you should carry out or commission your own inspection of the property.

An Overview of Stroud Green

STROUD GREEN

Stroud Green was designated a Conservation Area by Haringey Council in 2003, as it is now regarded as an area of special character or historic interest. The first large building here was Stapleton Hall, built in 1609 and comprising an 80 acre farm until the mid-19th century.

The late 19th-century marked a period of residential development in Stroud Green as the area gained its own railway station and represents Haringey's most diverse examples of Victorian domestic architecture concentrated in any one area.


TRANSPORT

Stroud Green is excellently served with regular bus links and numerous train options. Finsbury Park station benefits from two tube lines: Piccadilly and Victoria, and a well-served overground station with services in and out of London direct to Cambridge or Welwyn Garden City. Further overground stations are at Harringay (trains every 10 mins direct to Moorgate in 15 mins), Crouch Hill and Green Lanes.

SHOPPING AND LEISURE

Excellent shopping with independent restaurants, cafes and shops are plentiful along Stroud Green Road, Crouch End Broadway and Green Lanes. A stone's throw away from the house, Londis on Ferme Park Road is independently owned and was voted the best Londis store in 2015 with an array of organic produce and craft beers. Entertainment is on the doorstep with the Park Theatre at Finsbury Park opened in 2013 to rave reviews, Alexandra Palace, the Arthouse cinema (voted best cinema by Time Out in 2014) and the Picturehouse cinema are both a short walk away in Crouch End.

Stroud Green is surrounded by parks on all sides from Finsbury Park, a welcome retreat from the city with a boating lake, gardens and sports facilities, to Green Flag award winner, Stationers Park, and London's longest nature reserve, Parkland Walk, a 3 mile stretch of a former railway line. In Crouch End there is a host of tennis, cricket clubs as well as a lido while the extensive Sobell Sports Centre offers facilities for those who prefer indoor play.

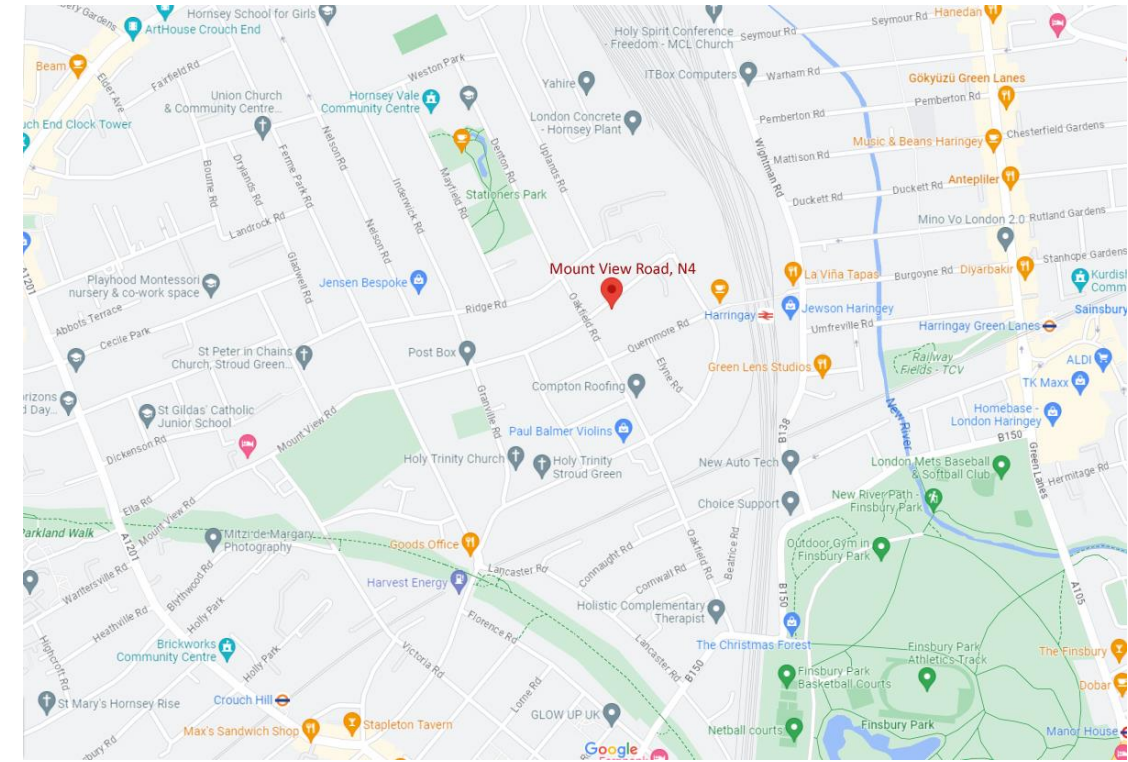

Castles

12 Topsfield Parade, Crouch End
 London N8 8PR
 020 8348 5515
 crouchend@castles.london
 www.castles.london

All details including floorplans are for representation purposes only and do not constitute a contract or warranty. Whilst every effort is made to ensure accuracy of descriptions and measurements, no responsibility is taken for errors, omissions and misstatements.

